



DO NOT SCALE FROM THIS DRAWING. THE CONTRACTOR IS TO CHECK ALL DIMENSIONS AND LEVELS ON SITE BEFORE COMMENCING WORK, AND NOTIFY THE ARCHITECT OF ANY DISCREPANCIES.

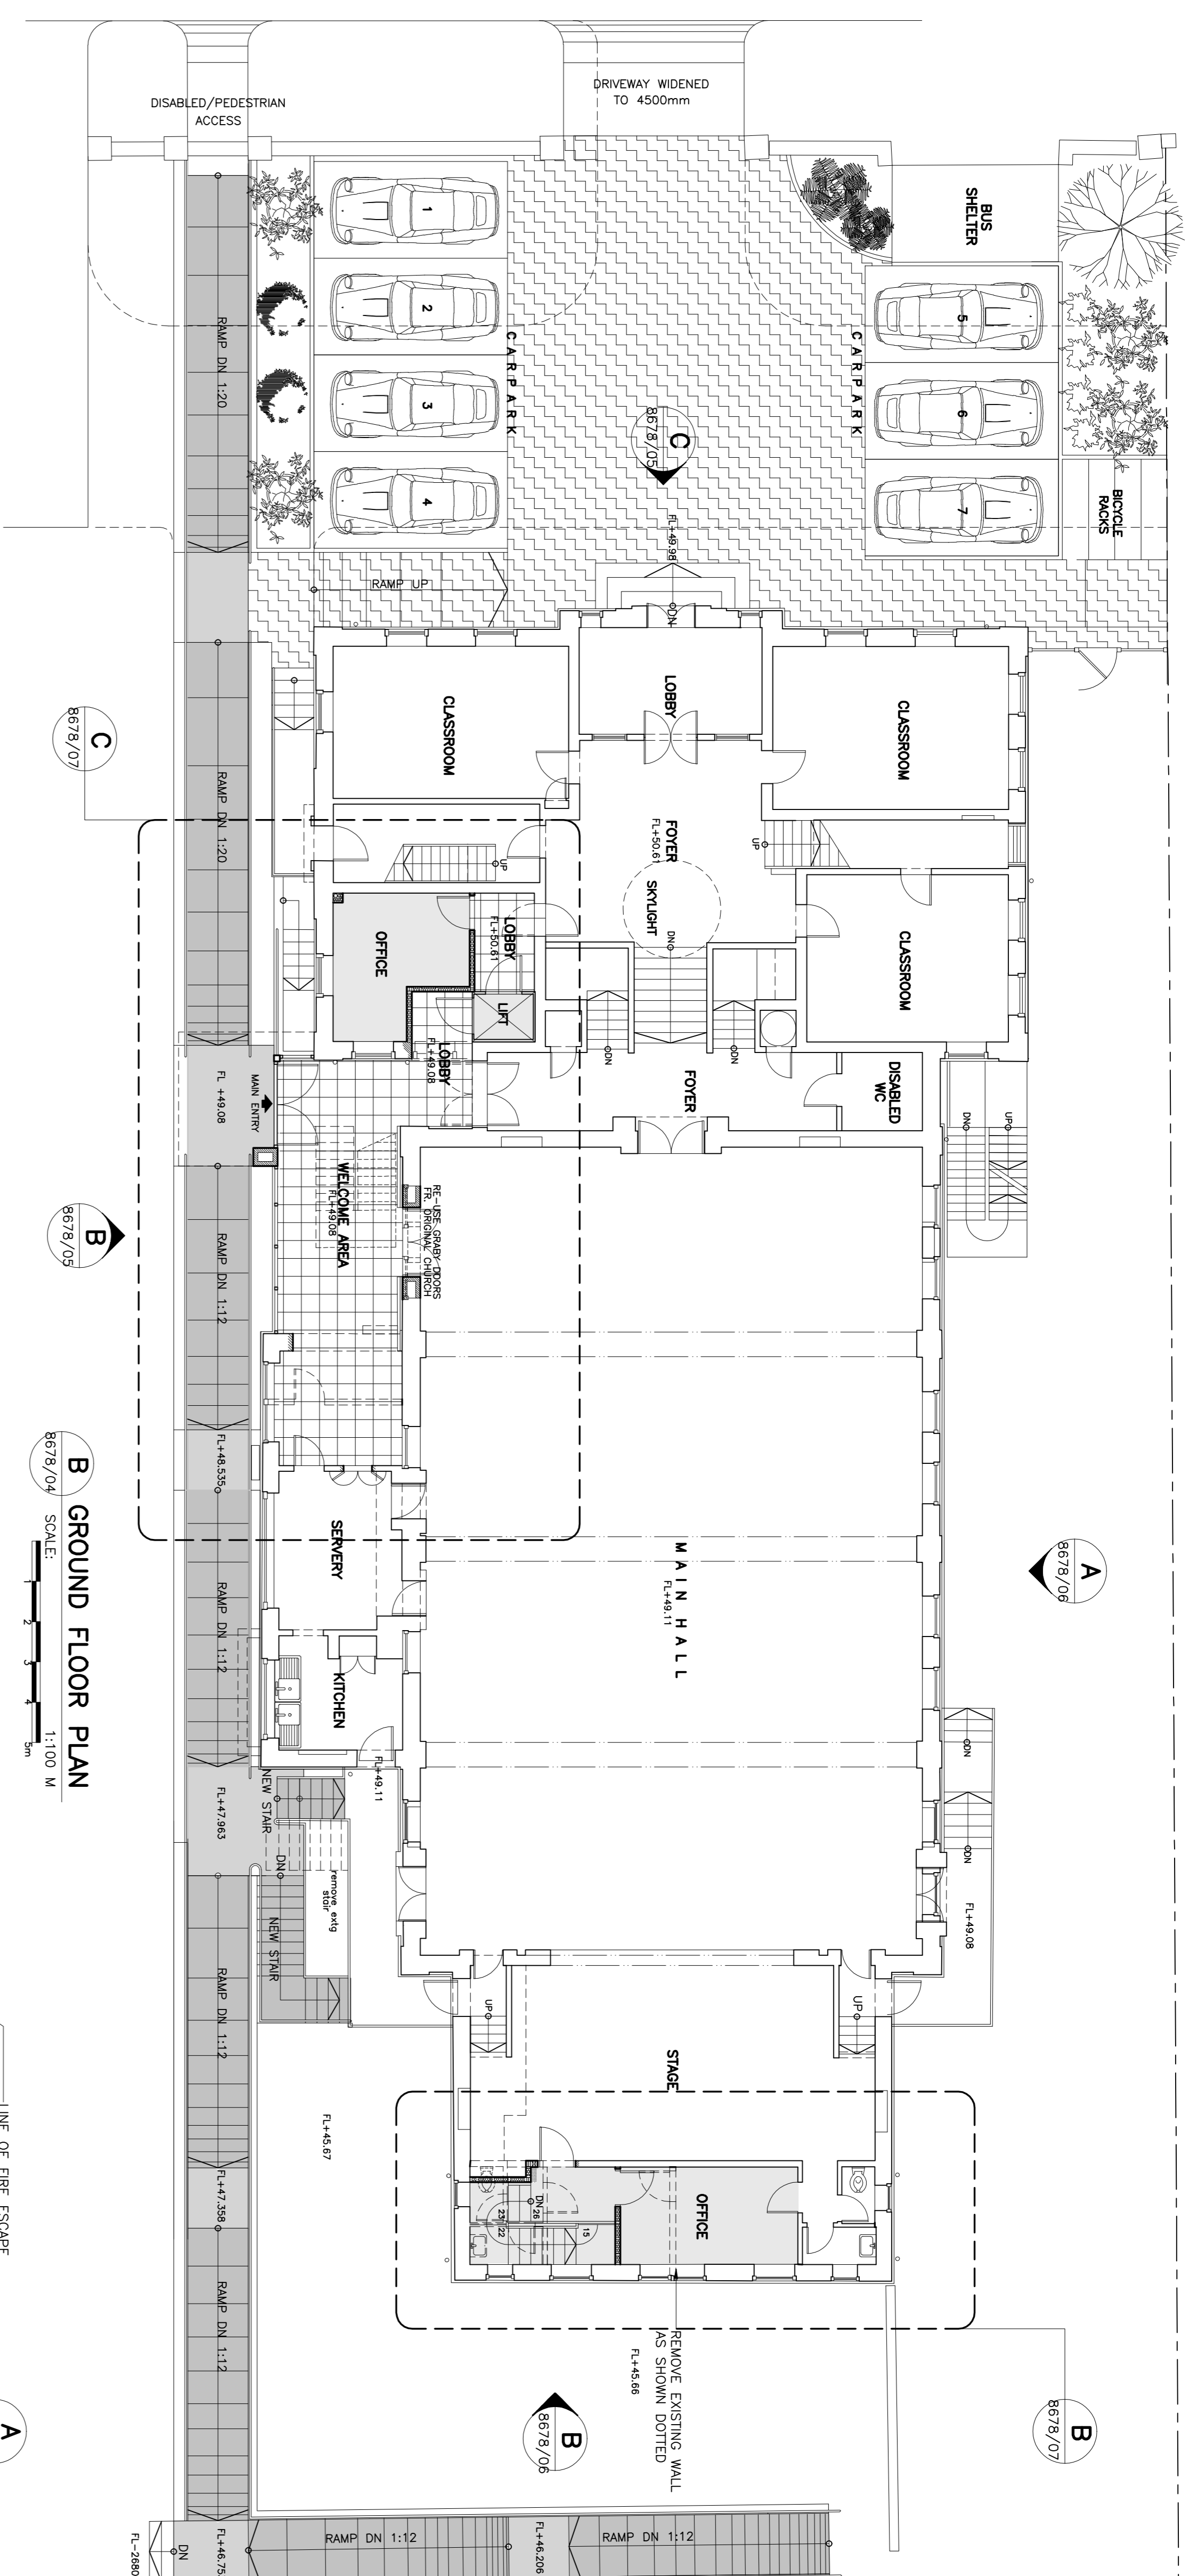

B GROUND FLOOR PLAN
SCALE: 1:100 M

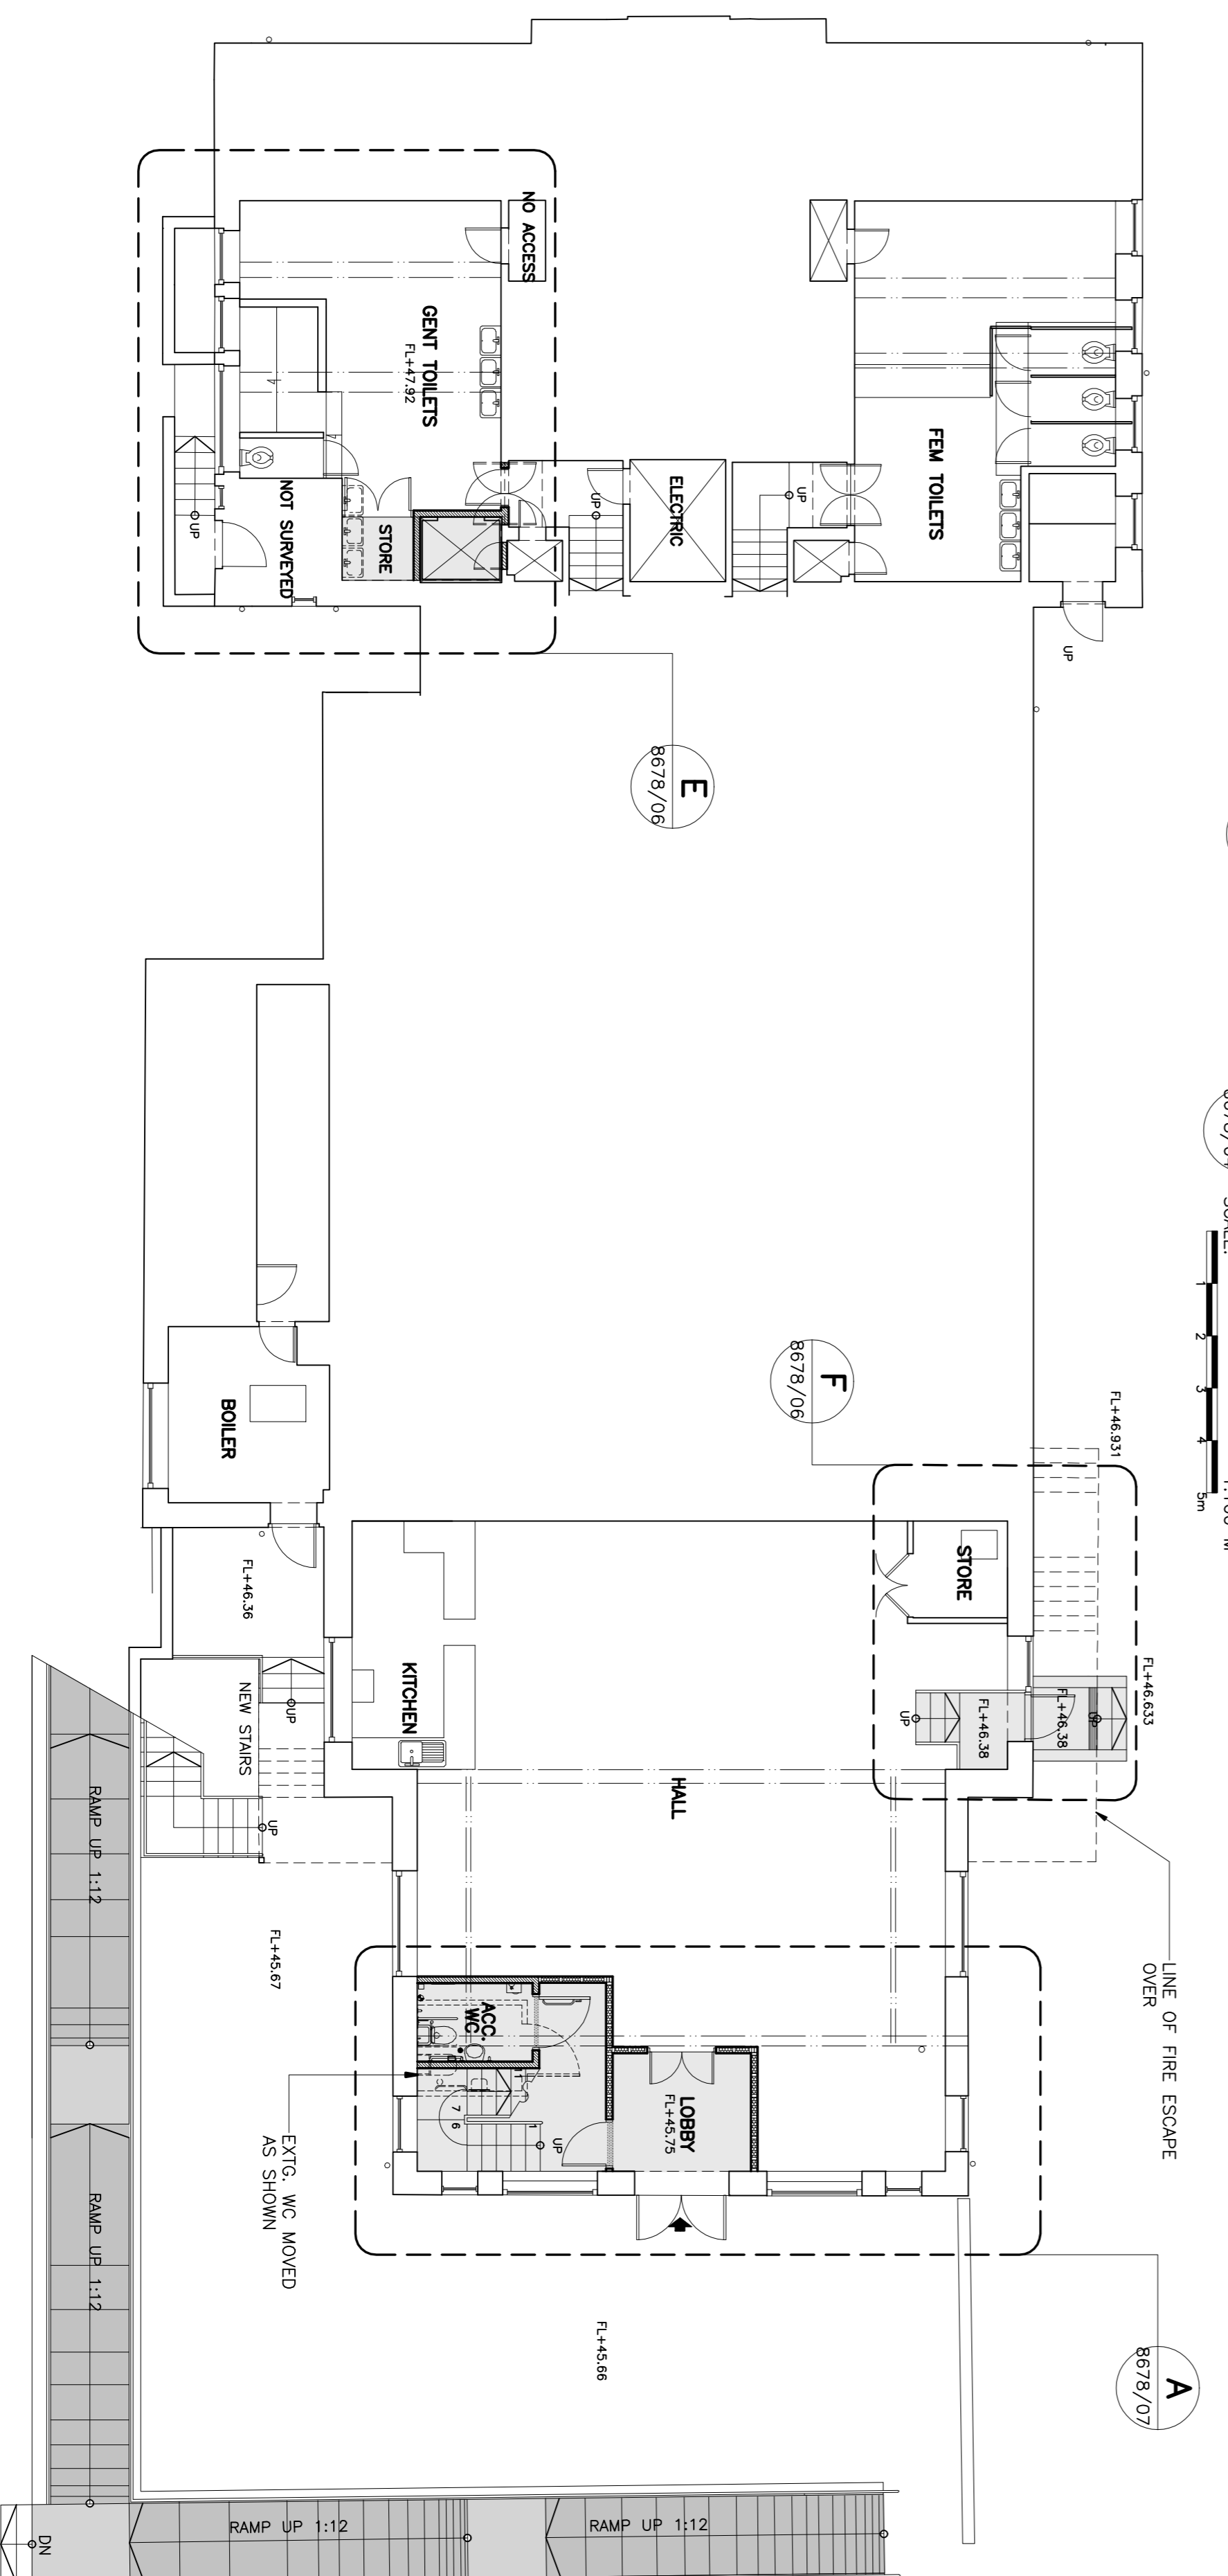

A LOWER GROUND FLOOR PLAN
SCALE: 1:100 M

REV	DATE	DESCRIPTION
C	11.09.08	general amendments
B	19.05.08	stair & ramp altered
A	15.02.08	servery to kit. & ramp altered

PROJECT
ST. ELISABETHS EASTBOURNE

TITLE
GROUND FLOOR PLAN BASEMENT PLAN

JOHN D CLARKE AND PARTNERS
CHARTERED ARCHITECTS

2 West Terrace, Eastbourne, BN21 4QX. Tel: 01323 411506 Fax: 410064
E: johnd@jdcarchitects.co.uk Website: www.jdcarchitects.co.uk

SCALE AS SHOWN **8678/04** DRAWING NO. APR

DATE FEBRUARY 2008 REVISION A|B|C